


100
Millimetres
10
0
DO NOT SCALE

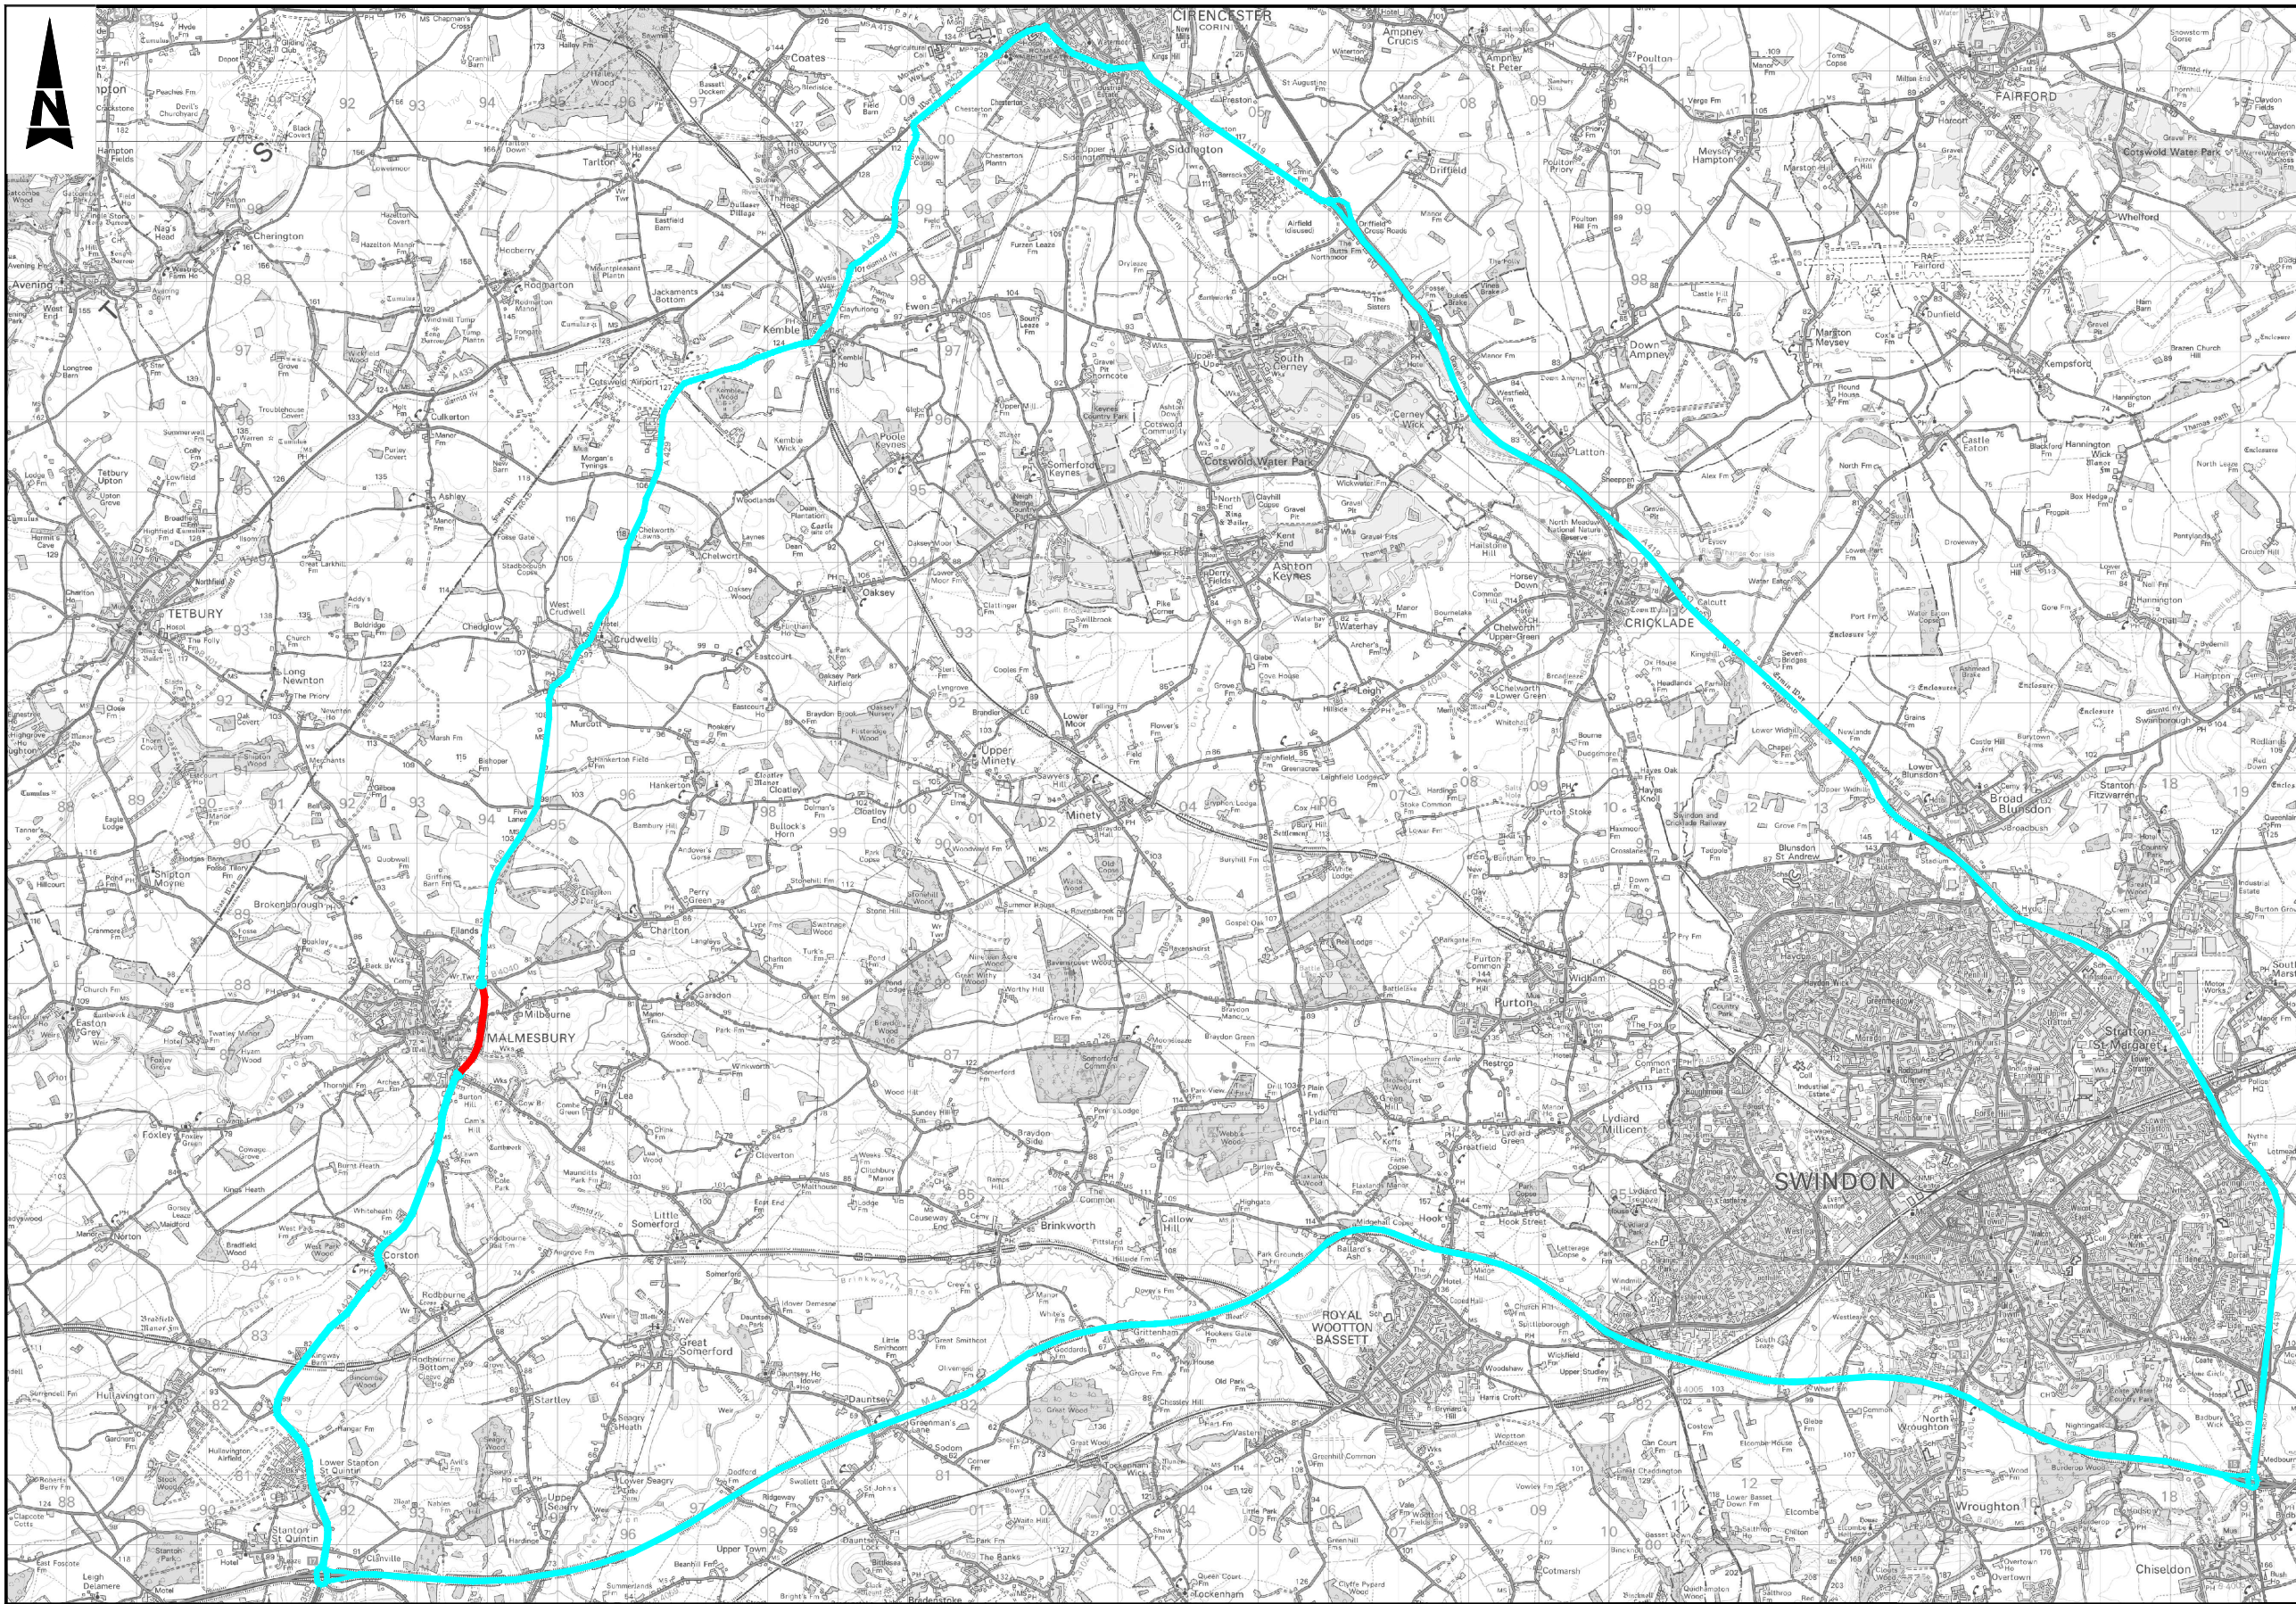

THIS MAP IS REPRODUCED FROM ORDNANCE SURVEY MATERIAL WITH THE PERMISSION OF ORDNANCE SURVEY ON BEHALF OF THE CONTROLLER OF HER MAJESTY'S STATIONERY OFFICE. © CROWN COPYRIGHT. UNAUTHORISED REPRODUCTION INFRINGES CROWN COPYRIGHT AND MAY LEAD TO PROSECUTION OR CIVIL PROCEEDINGS. 100049050, 2020

Notes

- Limits of work are approximate and are to be agreed on site with the Engineer or Site Representative.
- Proposed diversion route for HGVs. For light vehicle diversion route see drawing No. WHCC_HM-ATK-HSN-2021SS0007-DR-CH-000001.

Key

- Proposed Closure
- Proposed Diversion Route for HGVs

Client Finance Code: 63 35 97
Works Order No: TBC
Postal Area: SN16
USRN: 28600701
Grid Ref: 393962, 187883 & 393929, 187970 & 393955, 187983
Philips Street Atlas: Page 28 B4
Road Speed Limit: 60mph

SAFETY, HEALTH AND ENVIRONMENTAL INFORMATION
In addition to the hazards/risks normally associated with the types of work detailed on this drawing, note the following significant residual risks (Reference shall also be made to the design hazard log).
Construction (Enter "None" if applicable)
Maintenance / Cleaning (Enter "None" if applicable)
Use (Enter "None" if applicable)
Decommissioning / Demolition (Enter "None" if applicable)

</