


100
Millimetres
10
0
DO NOT SCALE

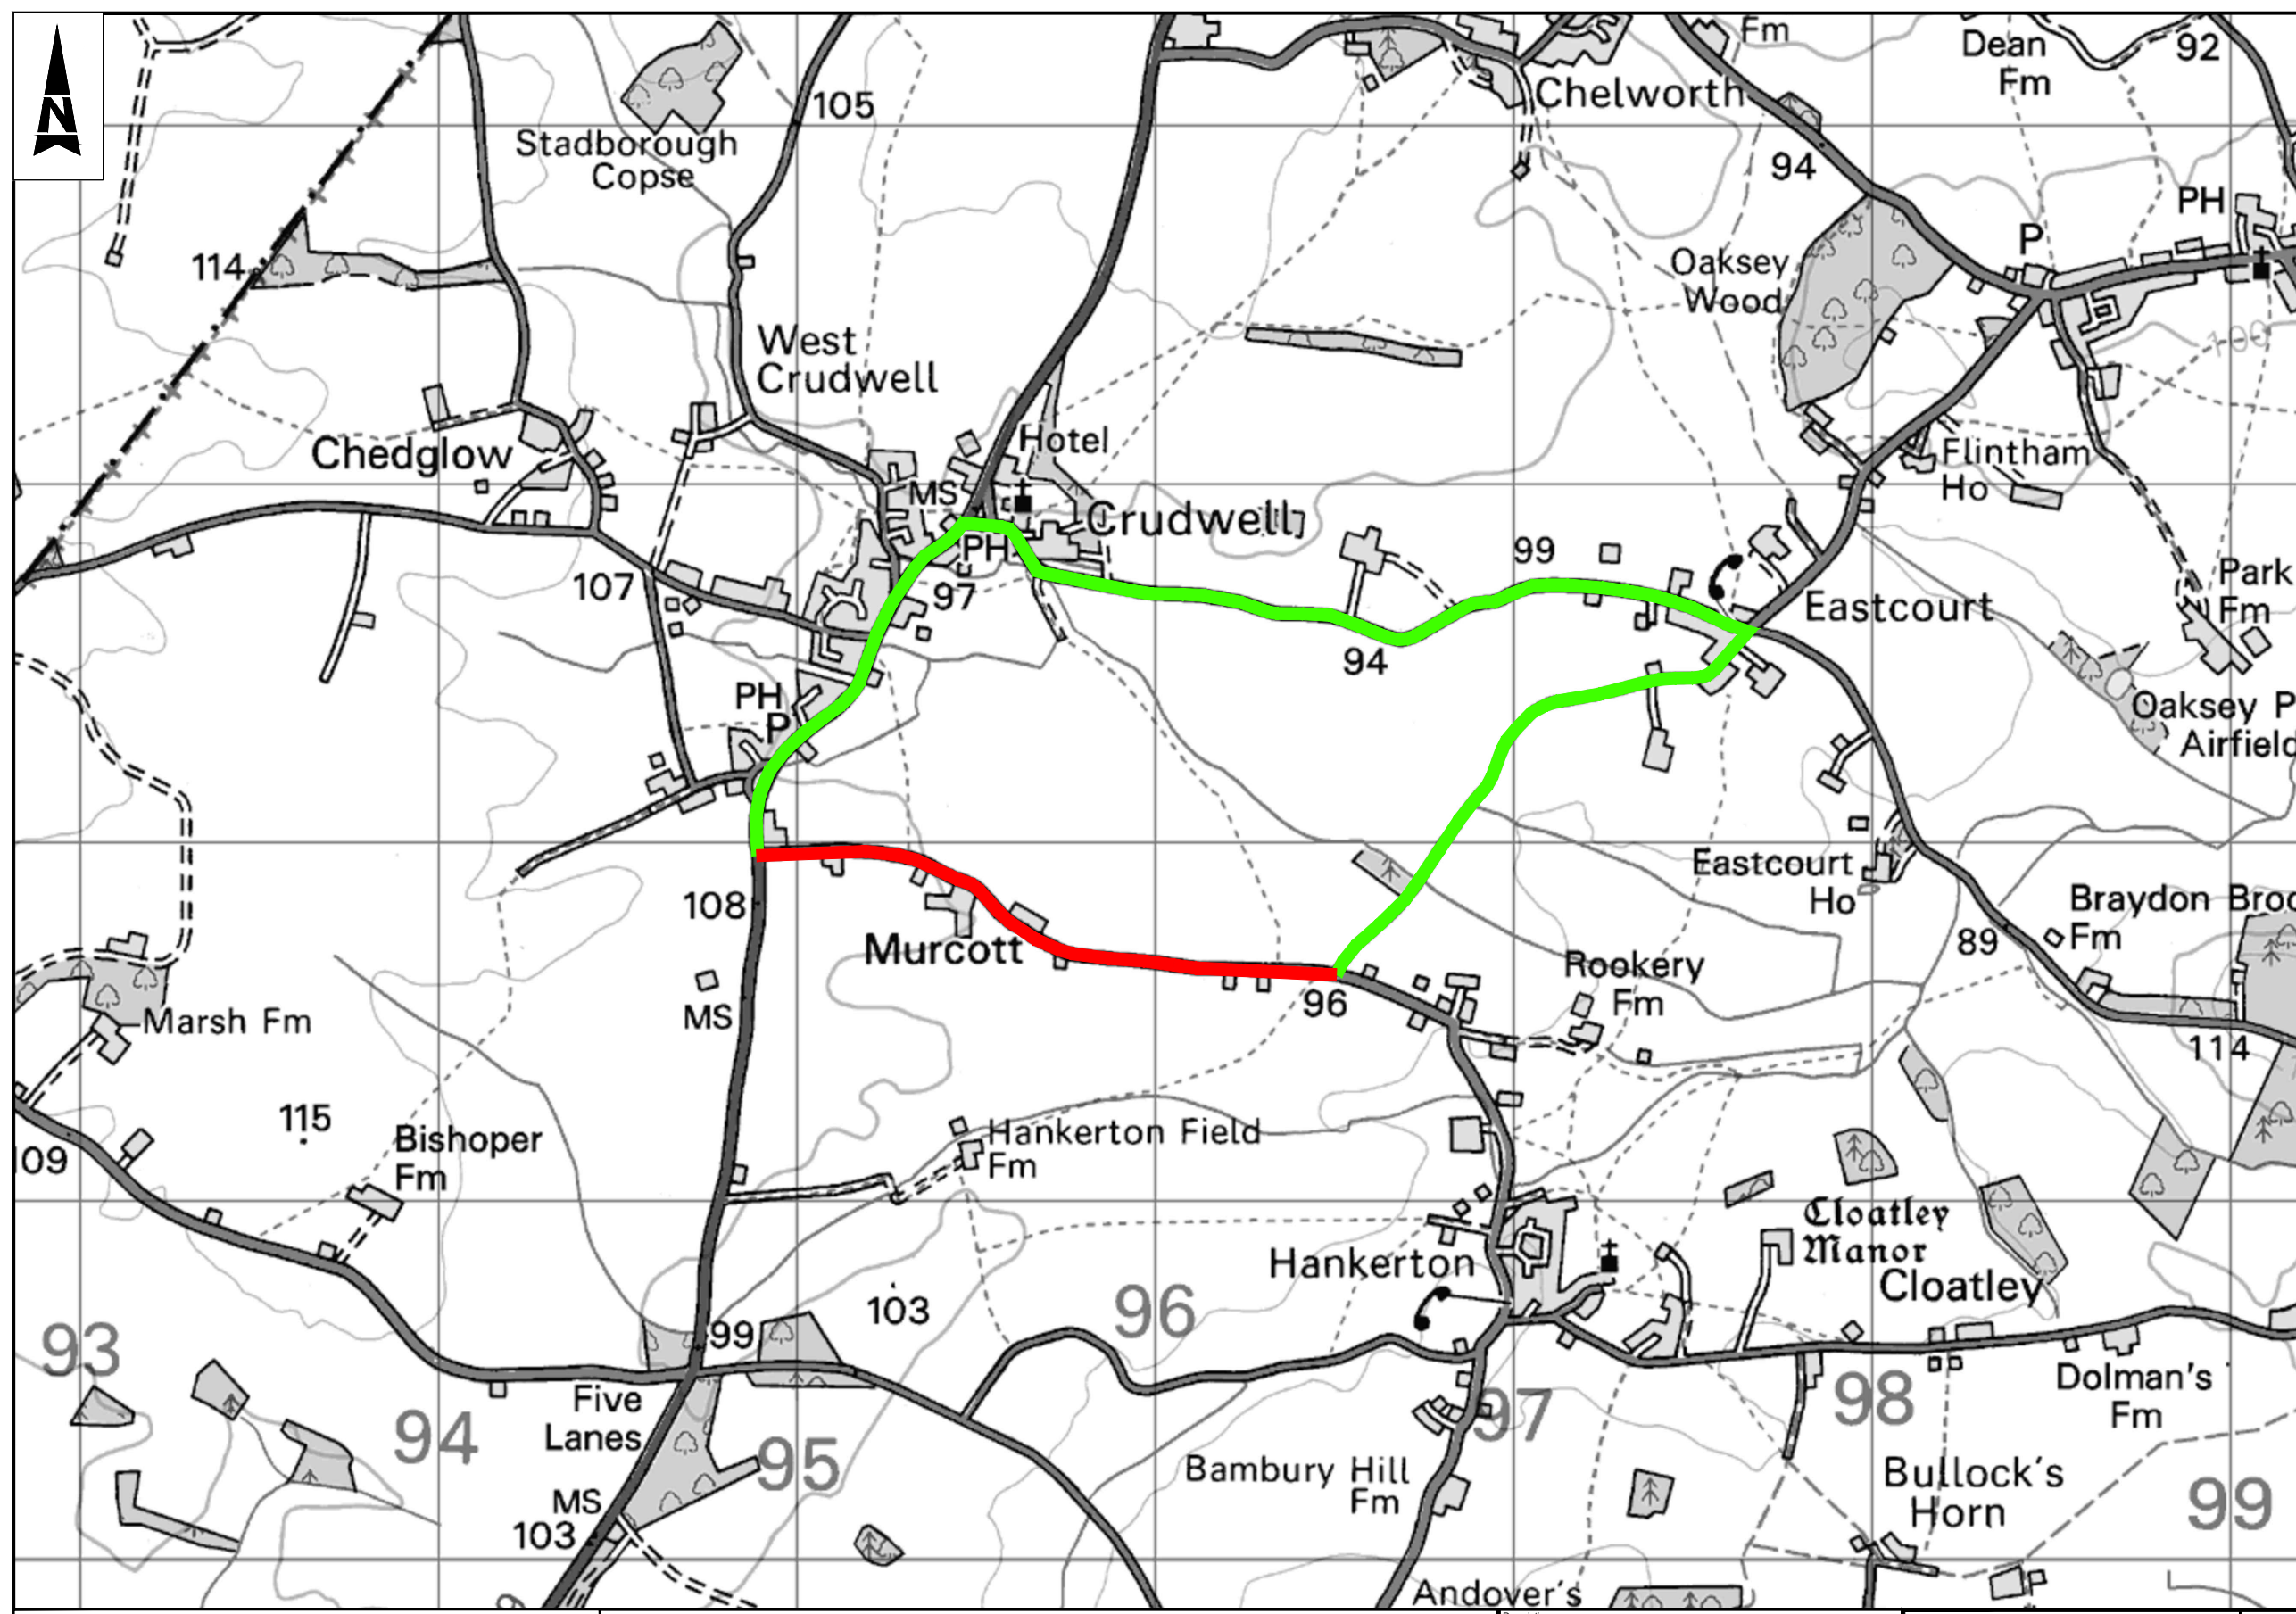

Notes:

1. Limits of work and dimensions are approximate and are to be agreed on site with the Engineer or Site Representative.

Key:

— Proposed Road Closure

— Proposed Diversion Route

Postal Area: SN16 9EX
USRN: 28600483
Grid Ref: 394880, 191970 to 396470, 191645
What3Words: ///premiums.secure.dares to
///walkway.sinkhole.camcorder
Road Speed Limit: 60mph

SAFETY, HEALTH AND ENVIRONMENTAL INFORMATION	
In addition to the hazards/risks normally associated with the types of work detailed on this drawing, note the following significant residual risks (Reference shall also be made to the design hazard log).	
Construction	None
Maintenance / Cleaning	None
Use	None
Decommissioning / Demolition	None

THIS MAP IS REPRODUCED FROM ORDNANCE SURVEY MATERIAL WITH THE PERMISSION OF ORDNANCE SURVEY ON BEHALF OF THE CONTROLLER OF HIS MAJESTY'S STATIONERY OFFICE. © CROWN COPYRIGHT. UNAUTHORISED REPRODUCTION INFRINGES CROWN COPYRIGHT AND MAY LEAD TO PROSECUTION OR CIVIL PROCEEDINGS. 100049050, 2025

THIS MAP IS REPRODUCED FROM ORDNANCE SURVEY MATERIAL WITH THE PERMISSION OF ORDNANCE SURVEY ON BEHALF OF THE CONTROLLER OF HIS MAJESTY'S STATIONERY OFFICE. © CROWN COPYRIGHT. UNAUTHORISED REPRODUCTION INFRINGES CROWN COPYRIGHT AND MAY LEAD TO PROSECUTION OR CIVIL PROCEEDINGS. 100049050, 2025	Description		Drawing Suitability		Status		Project Title			
	Status	Revision	Drawn	Checked	Reviewed	Authorised	Issue Date	AUTHORISED & ACCEPTED A1		
	Description							Major Maintenance 2026/2027 Surface Dressing 2026/2027		
	Status	Revision	Drawn	Checked	Reviewed	Authorised	Issue Date	Drawing Title		
	Description							C92 - MURCOTT PROPOSED DIVERSION ROUTE		
Description							Drawing Number		I Originator I Volume	
Status	Revision	Drawn	Checked	Reviewed	Authorised	Issue Date	117941 - ATR - HSN -			
Description							2627SD_0417 - DR - CH - 000001			
Description							Location		I Type I Role I Number	
Status	Revision	Drawn	Checked	Reviewed	Authorised	Issue Date	Original Size: A3 Scale: NTS Project Ref. No: 117941 Sheet: 1 of 1 Rev: C01			
A1	C01	SS	SY	SC	HS	21/08/25				

County Gate, County Way, Trowbridge, Wiltshire BA14 7FJ
Tel: +44 (0)1225 730360
www.atkinsrealis.com

Copyright © AtkinsRealis Limited (2024)

Wiltshire Council